



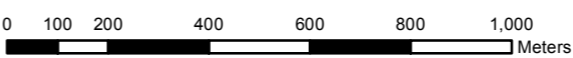


Mains with Asbestos Cement, Cranleigh

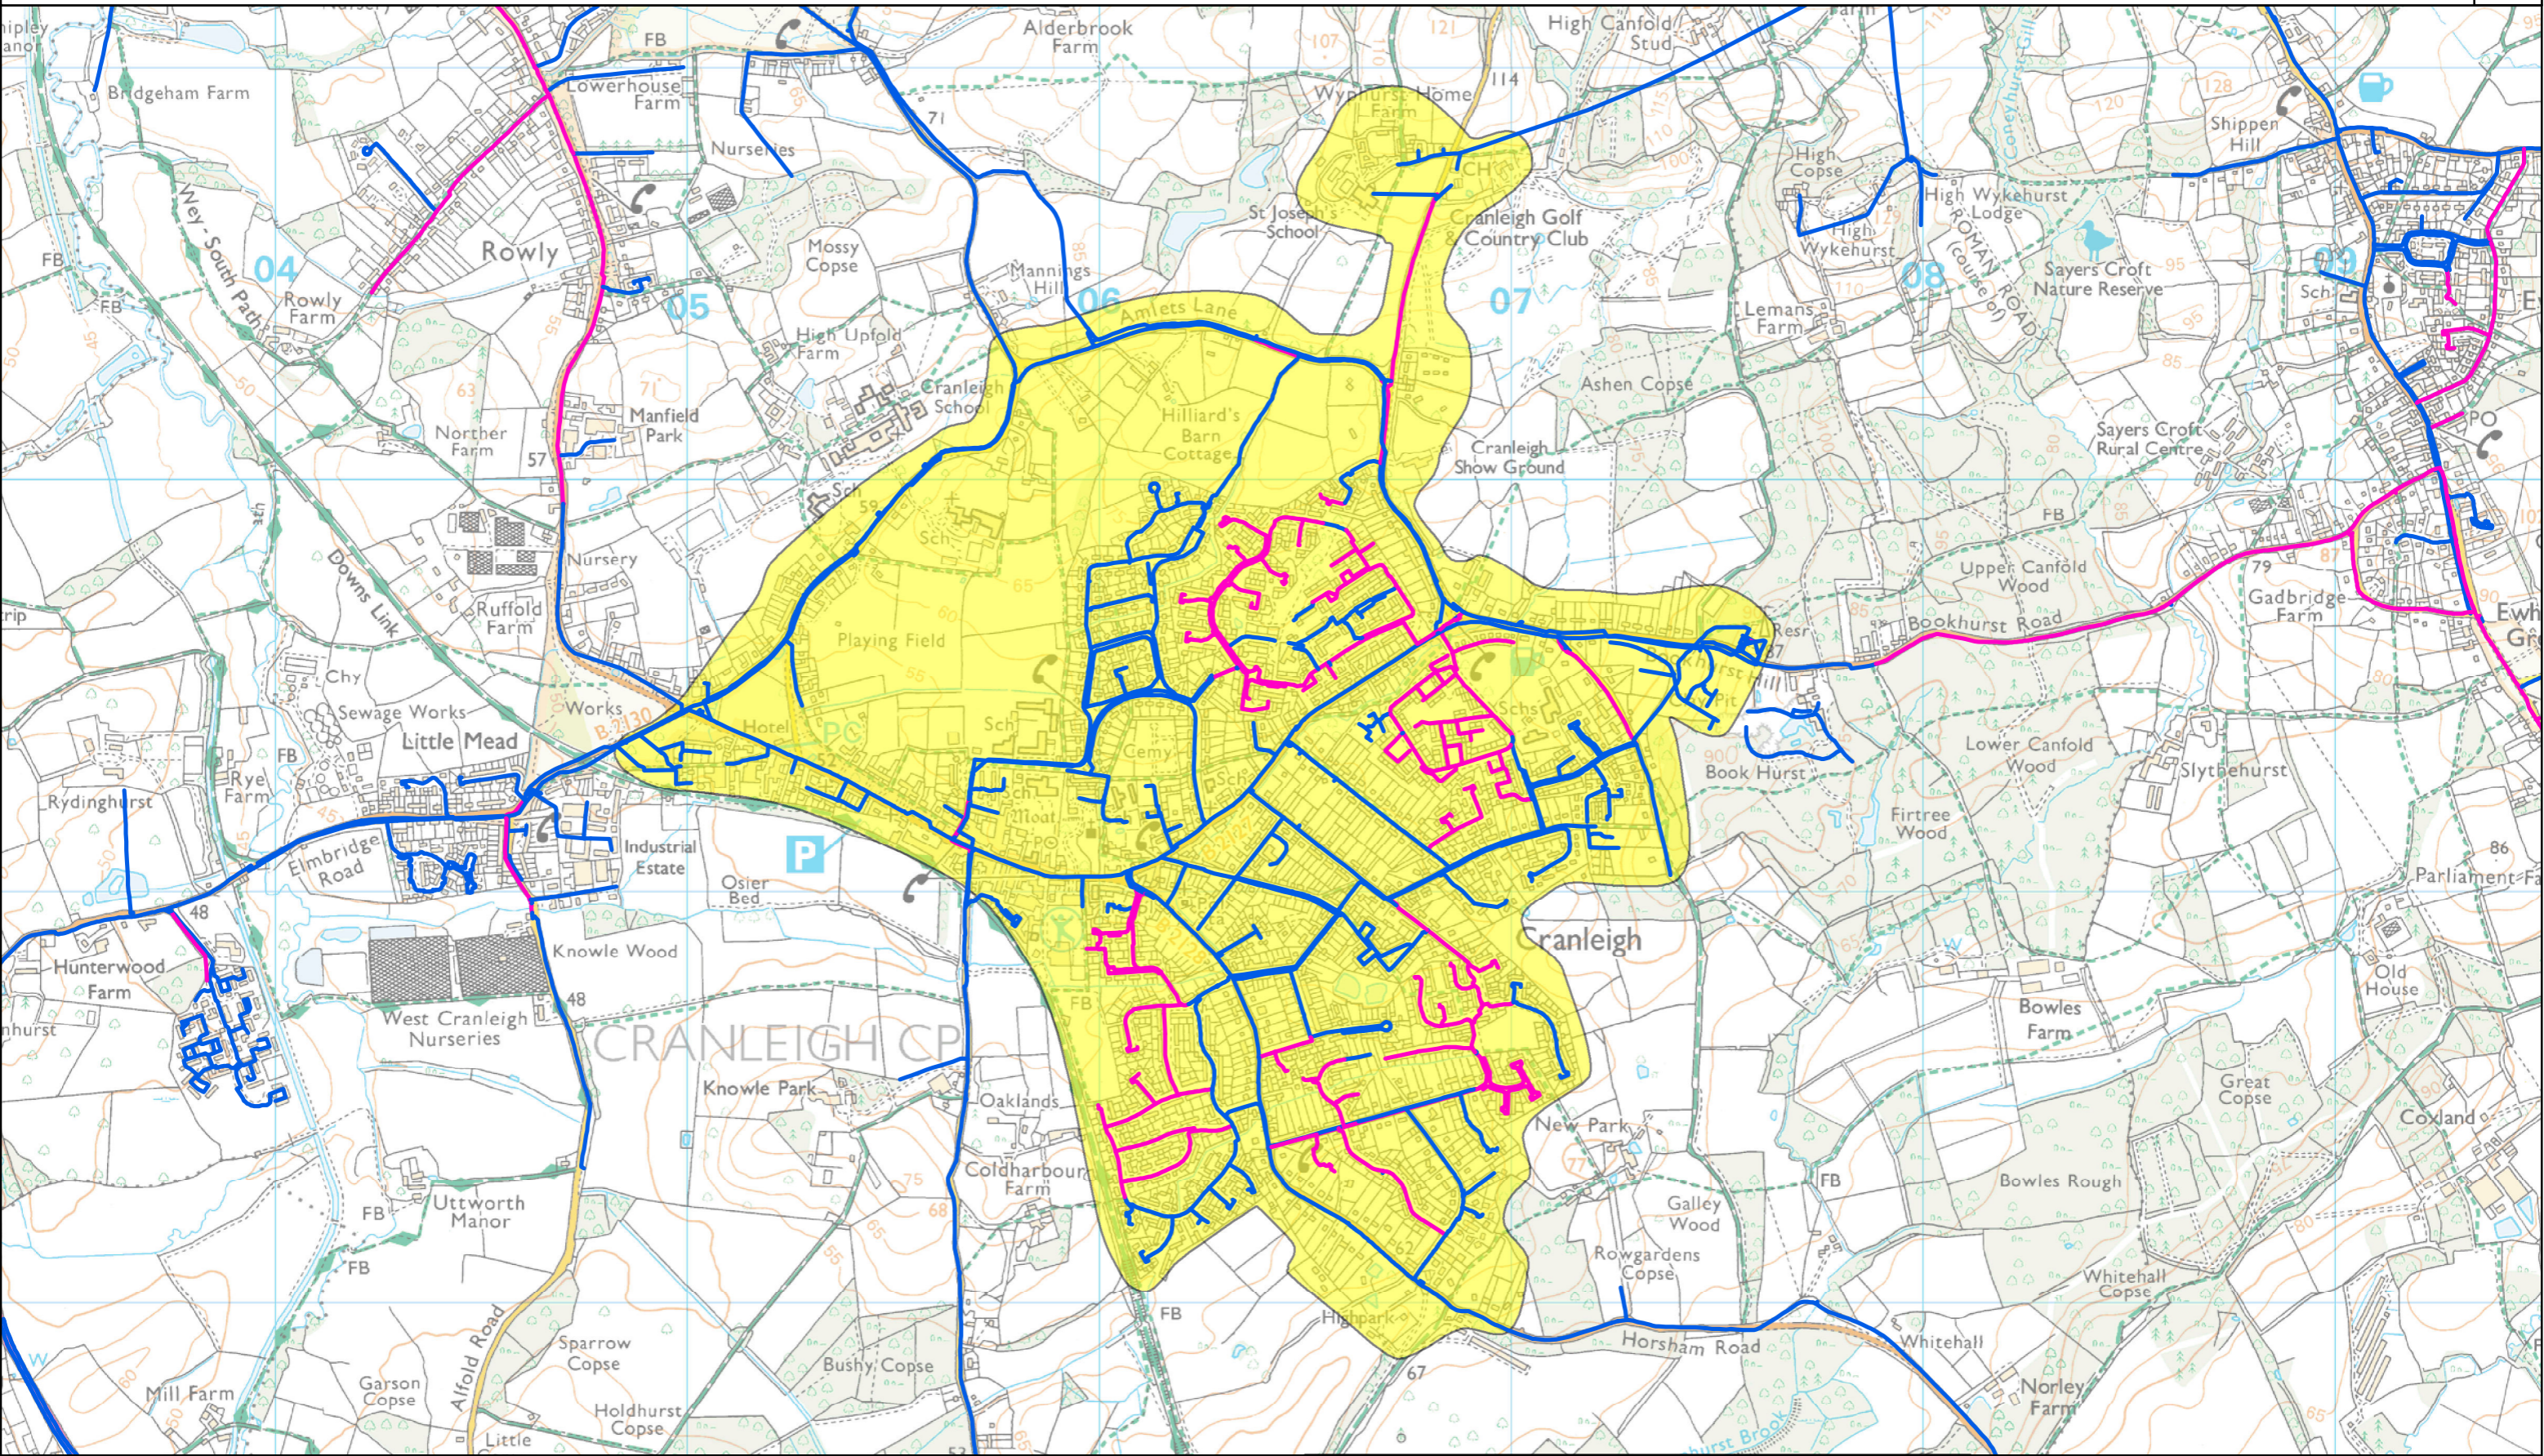

-  Approximate Village Boundary
-  Asbestos Cement Mains [Total Length: 14,276 m (29%)]
-  Mains of other material type [Total Length: 34,968 m (71%)]

Date Created: 10/11/2016
TI Reference No: TI/AC/007_1
Scale: 1:15,000



Company Confidential - Not to be distributed externally without the express permission of the Technical Information Manager



TECHNICAL INFORMATION
CLEARWATER COURT (FIRST FLOOR EAST), READING
Email: technical.information@thameswater.co.uk
Portal: Business Area > Asset & Operational> Technical Information
This image includes Ordnance Survey mapping data licensed from Her Majesty's Stationery Office. © Crown Copyright and database rights 2011. All rights reserved. Licence Number 100019345.